



資料 2 (1) 参考平面図 (現況)

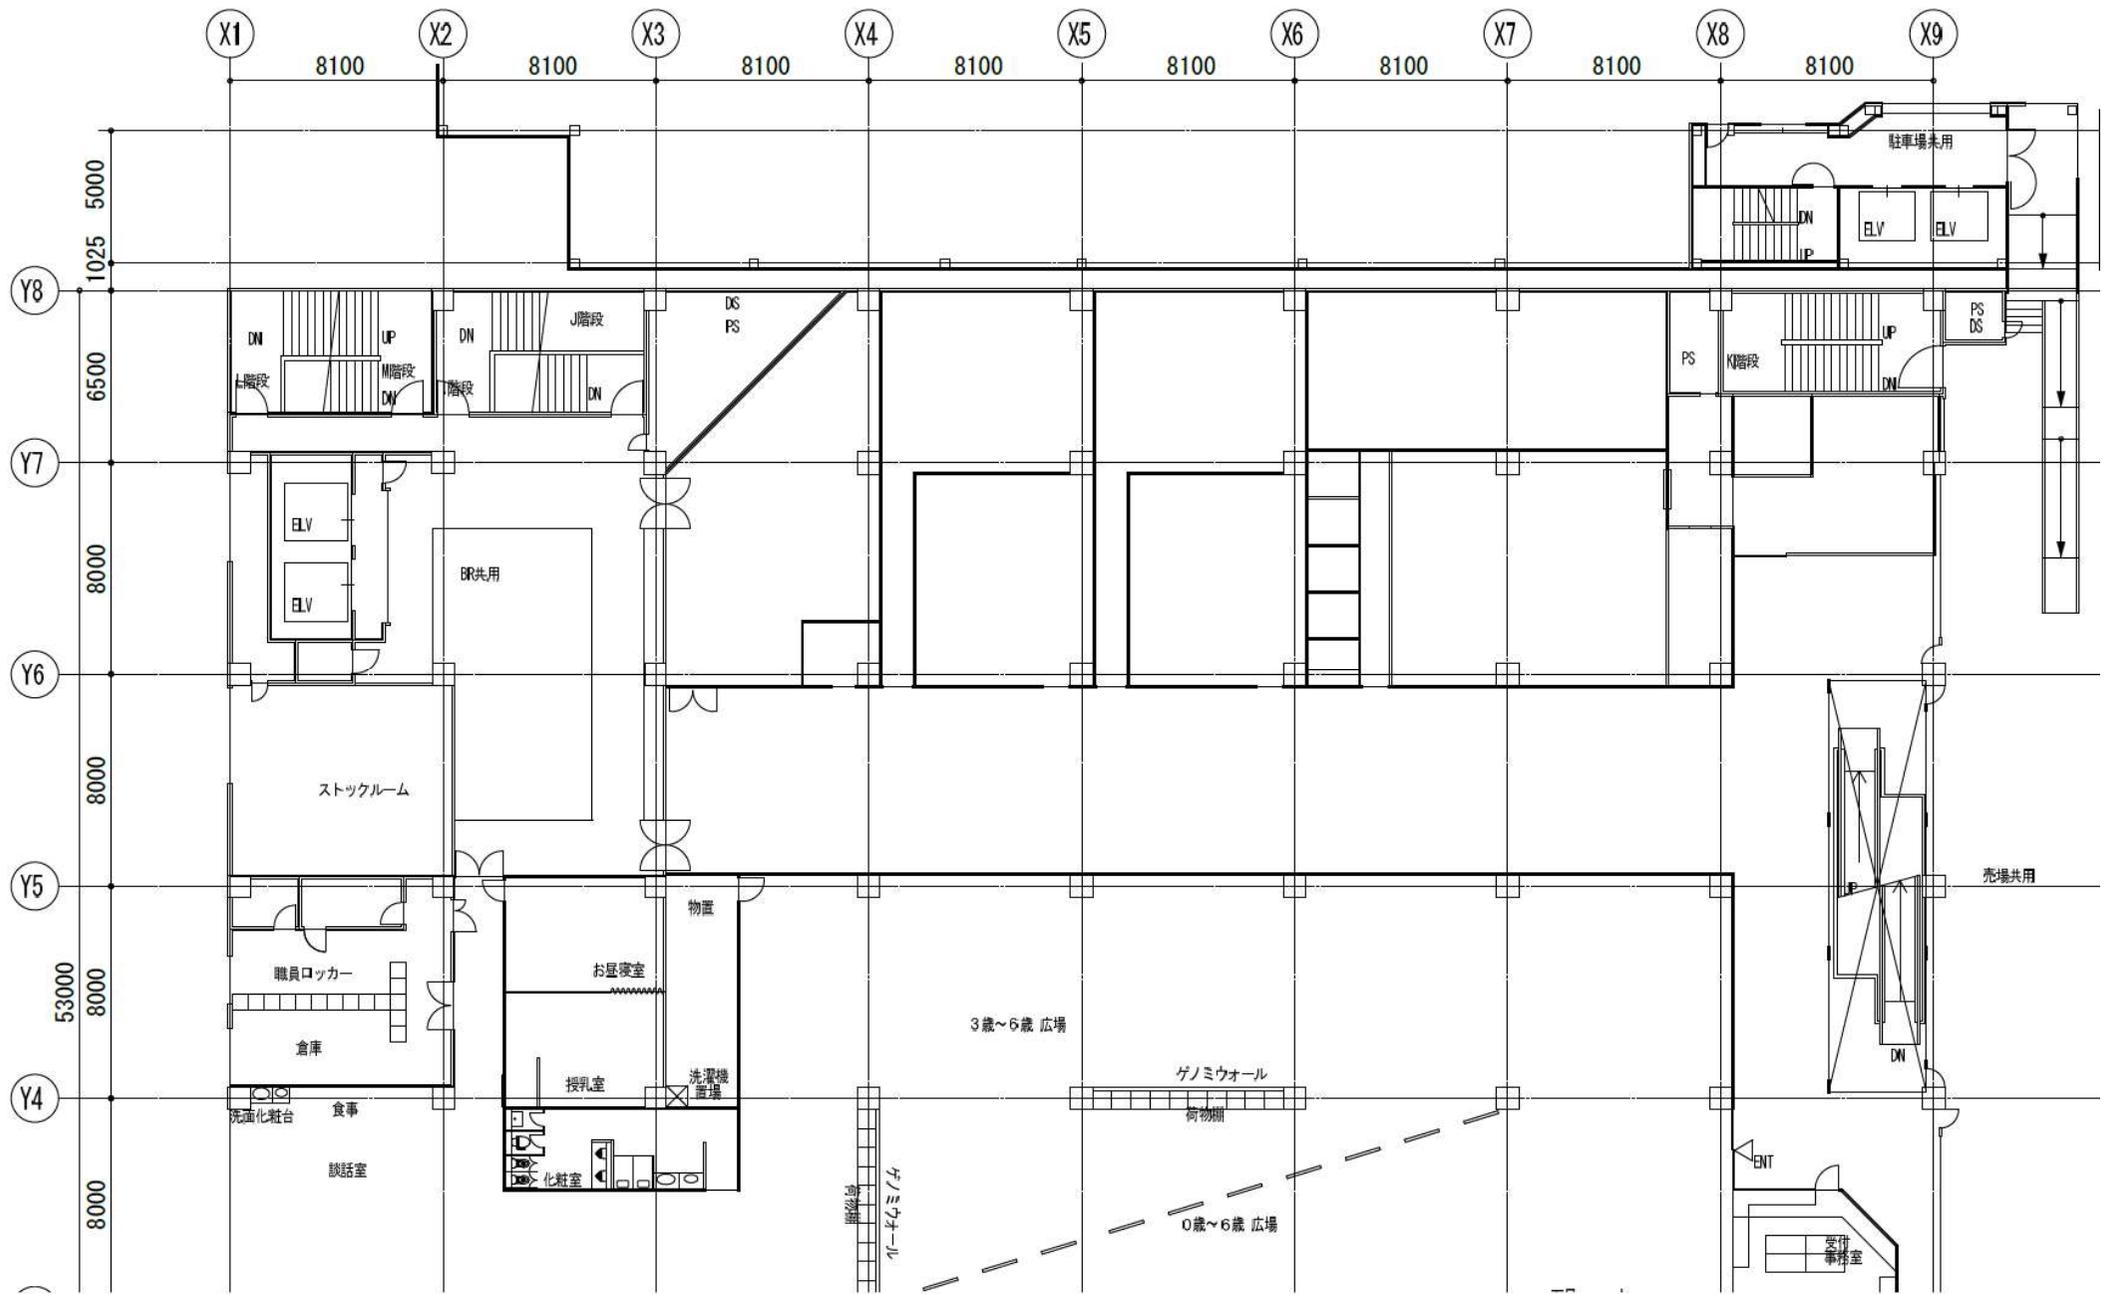

資料 2 (2) 参考平面図 (現状用途)

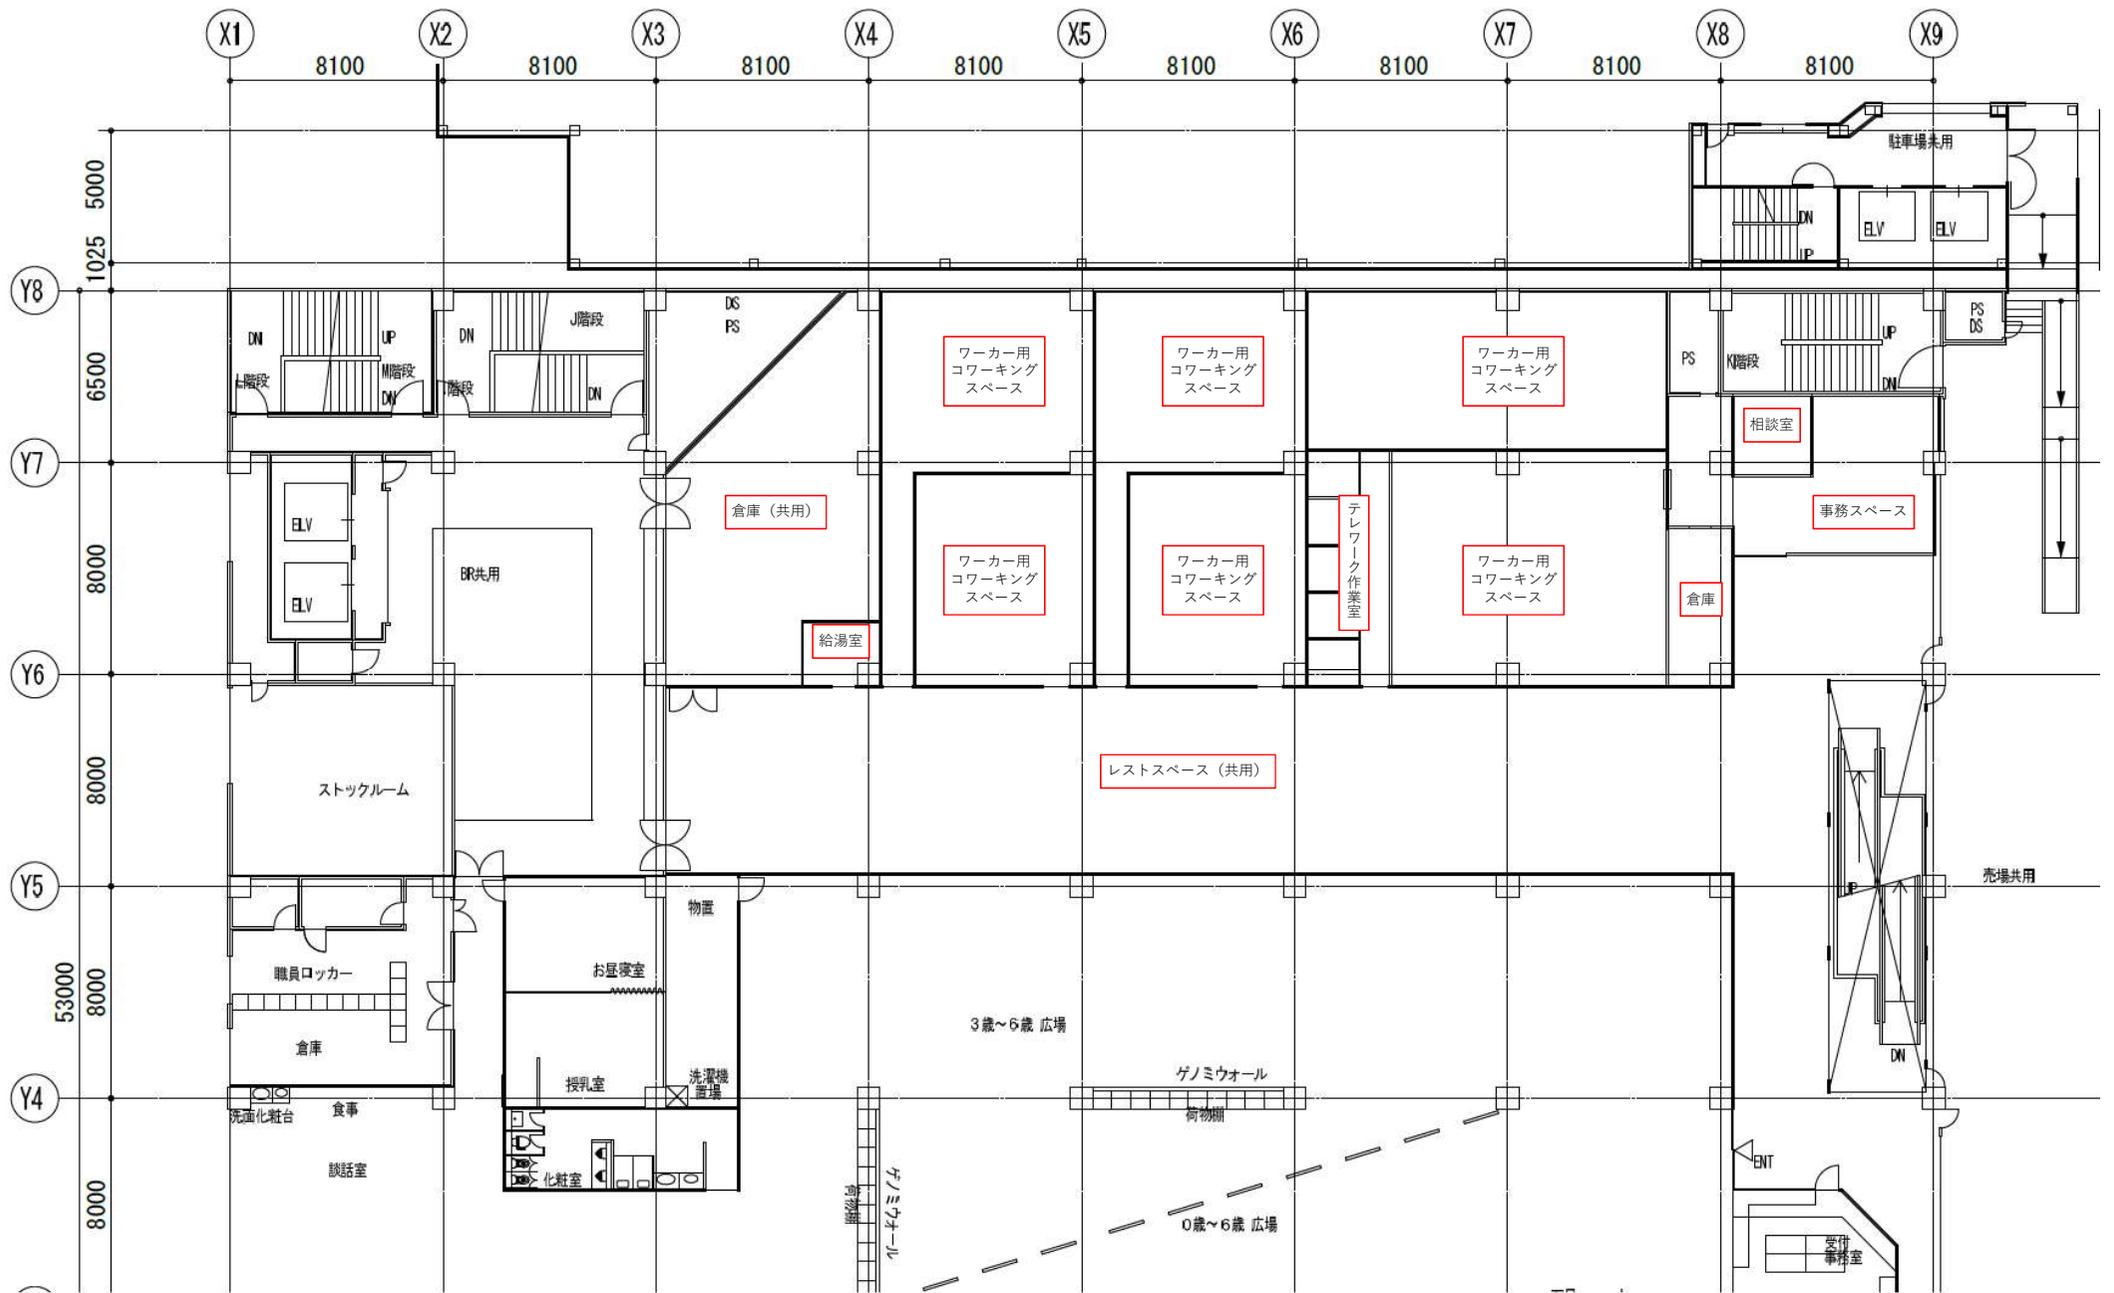

資料 2 (3) 参考平面図 (対象範囲)

